



C:\Revit\74-17102-00_CrookCo Jail_AR_2015_Central_kiemecKBLM.rvt
3/22/2017 1:35:34 PM

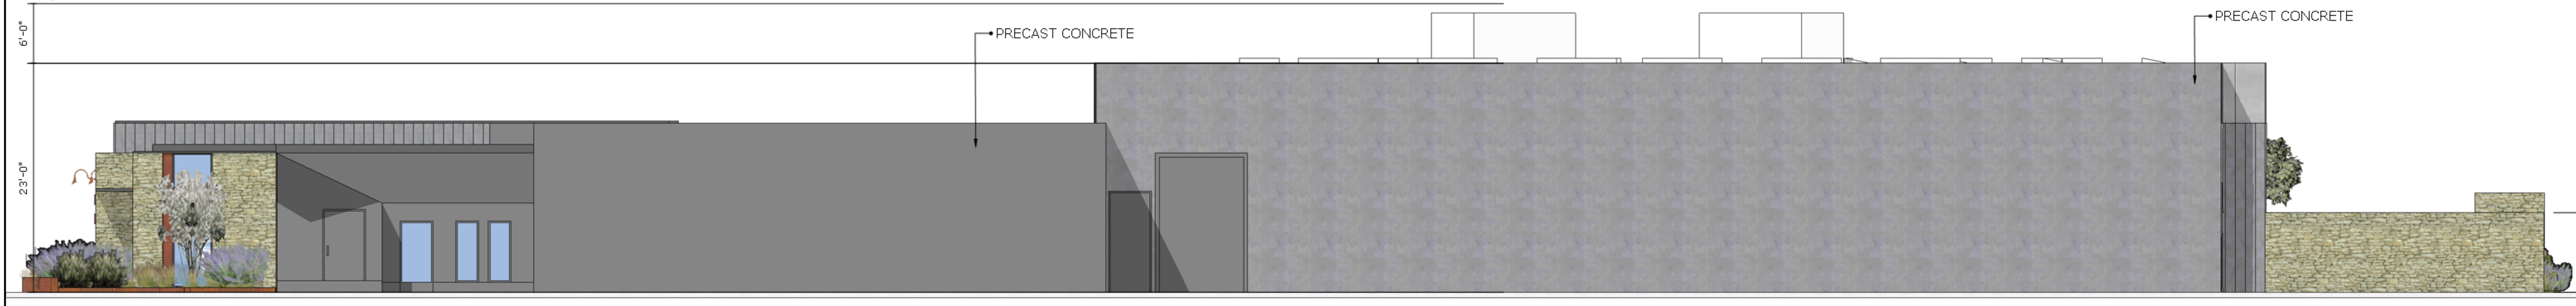


1 NORTH ELEVATION
A5.01 SCALE: 1/8" = 1'-0"



4 WEST ELEVATION
A5.01 SCALE: 1/8" = 1'-0"

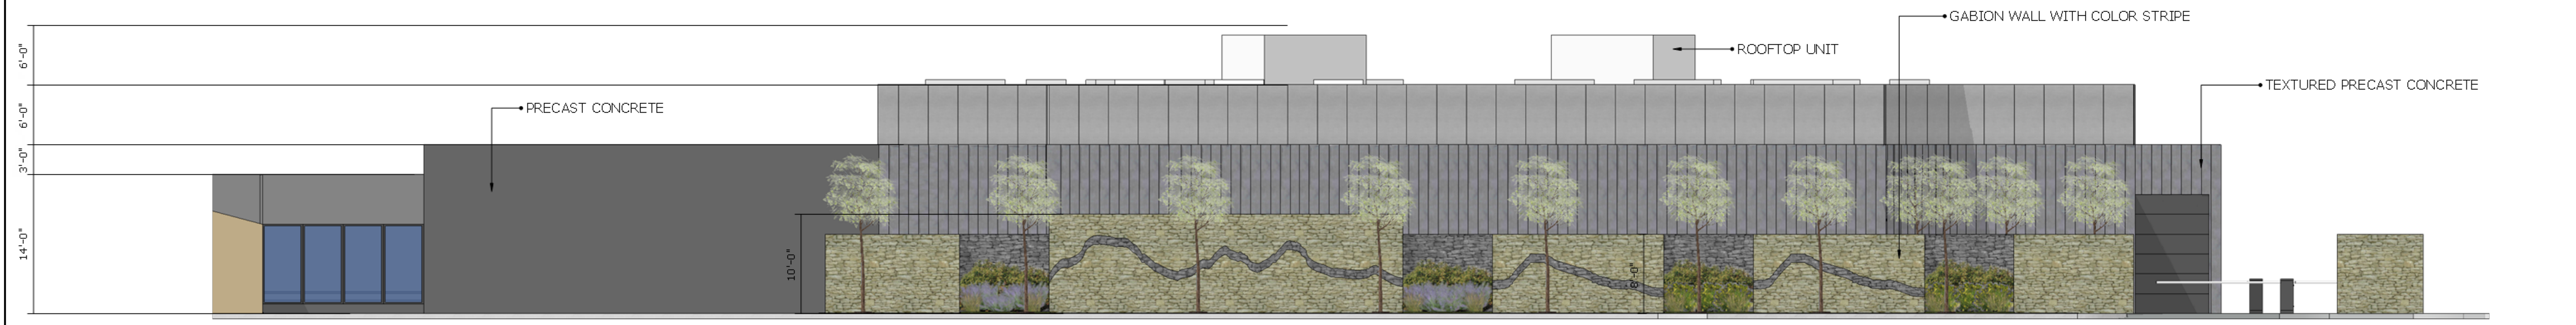

3 SOUTH ELEVATION
A5.01 SCALE: 1/8" = 1'-0"

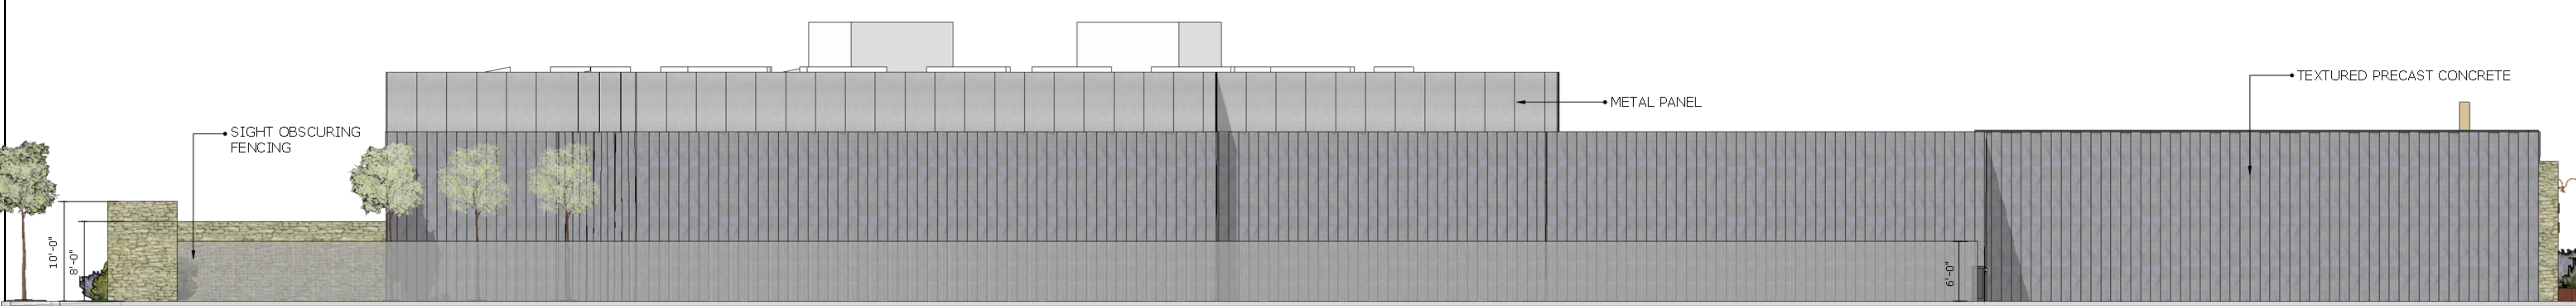

2 EAST ELEVATION
A5.01 SCALE: 1/8" = 1'-0"

NOT FOR CONSTRUCTION

PRINEVILLE, OR

EXTERIOR ELEVATIONS

CROOK COUNTY PUBLIC SAFETY FACILITY

A5.01
74-17102-00
REVISIONS

DLR Group
Architecture Engineering Planning Interiors
© 2016, DLR Group Architecture & Engineering Inc., an Oregon corporation. ALL RIGHTS RESERVED